




688 Walsh Ave
Santa Clara, CA 95050
408 - 827 -1700

PATENT PENDING

ALL DIMENSIONS VARIABLE BASED ON
ARCHITECTURAL AND ENGINEERING
REQUIREMENTS

ROOF FLASHINGS NOT SHOWN FOR
CLARITY

TUBE ENDS TO BE CRIMPED AND
BOLTED WITH 5/8" GALVANIZED
THROUGH BOLTS

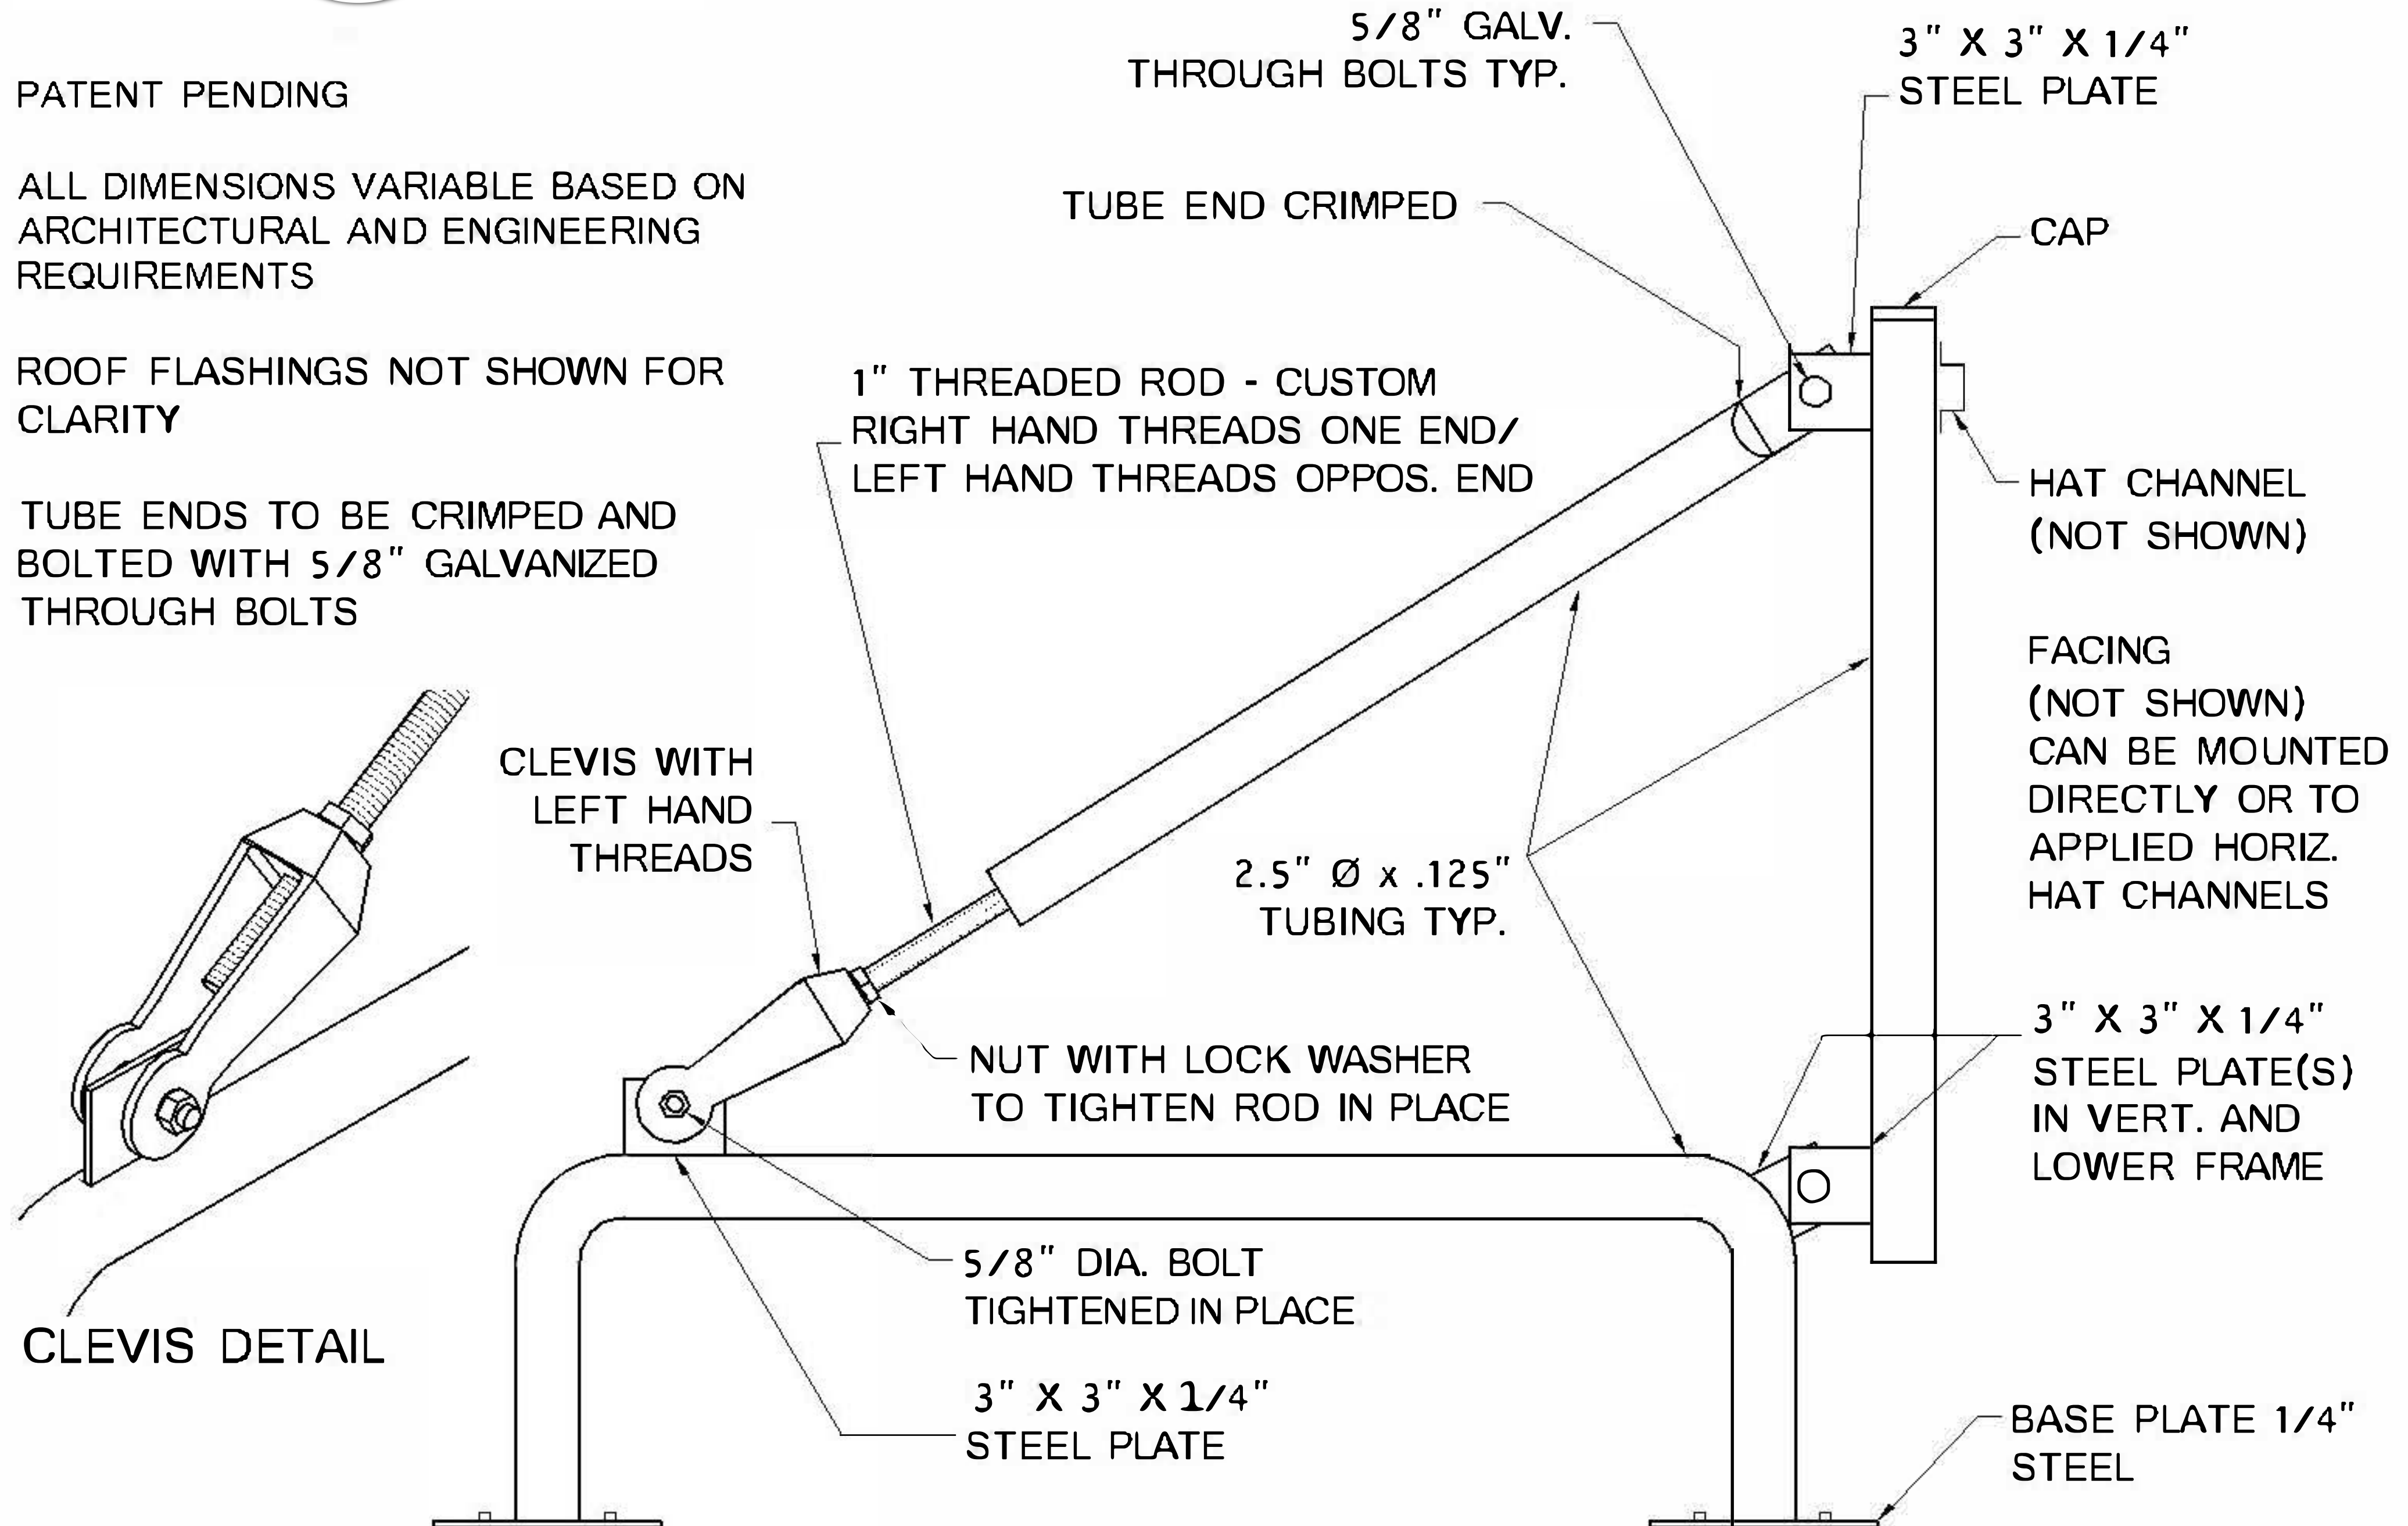

SIDE VIEW- ADJUSTABLE EQUIPMENT SCREEN FRAME HEAVY DUTY 071618