




688 Walsh Ave
Santa Clara, CA 95050
408 - 827 -1700

PATENT PENDING

ALL DIMENSIONS VARIABLE BASED
ON ARCHITECTURAL AND ENGINEERING
REQUIREMENTS

ROOF FLASHINGS NOT SHOWN FOR CLARITY

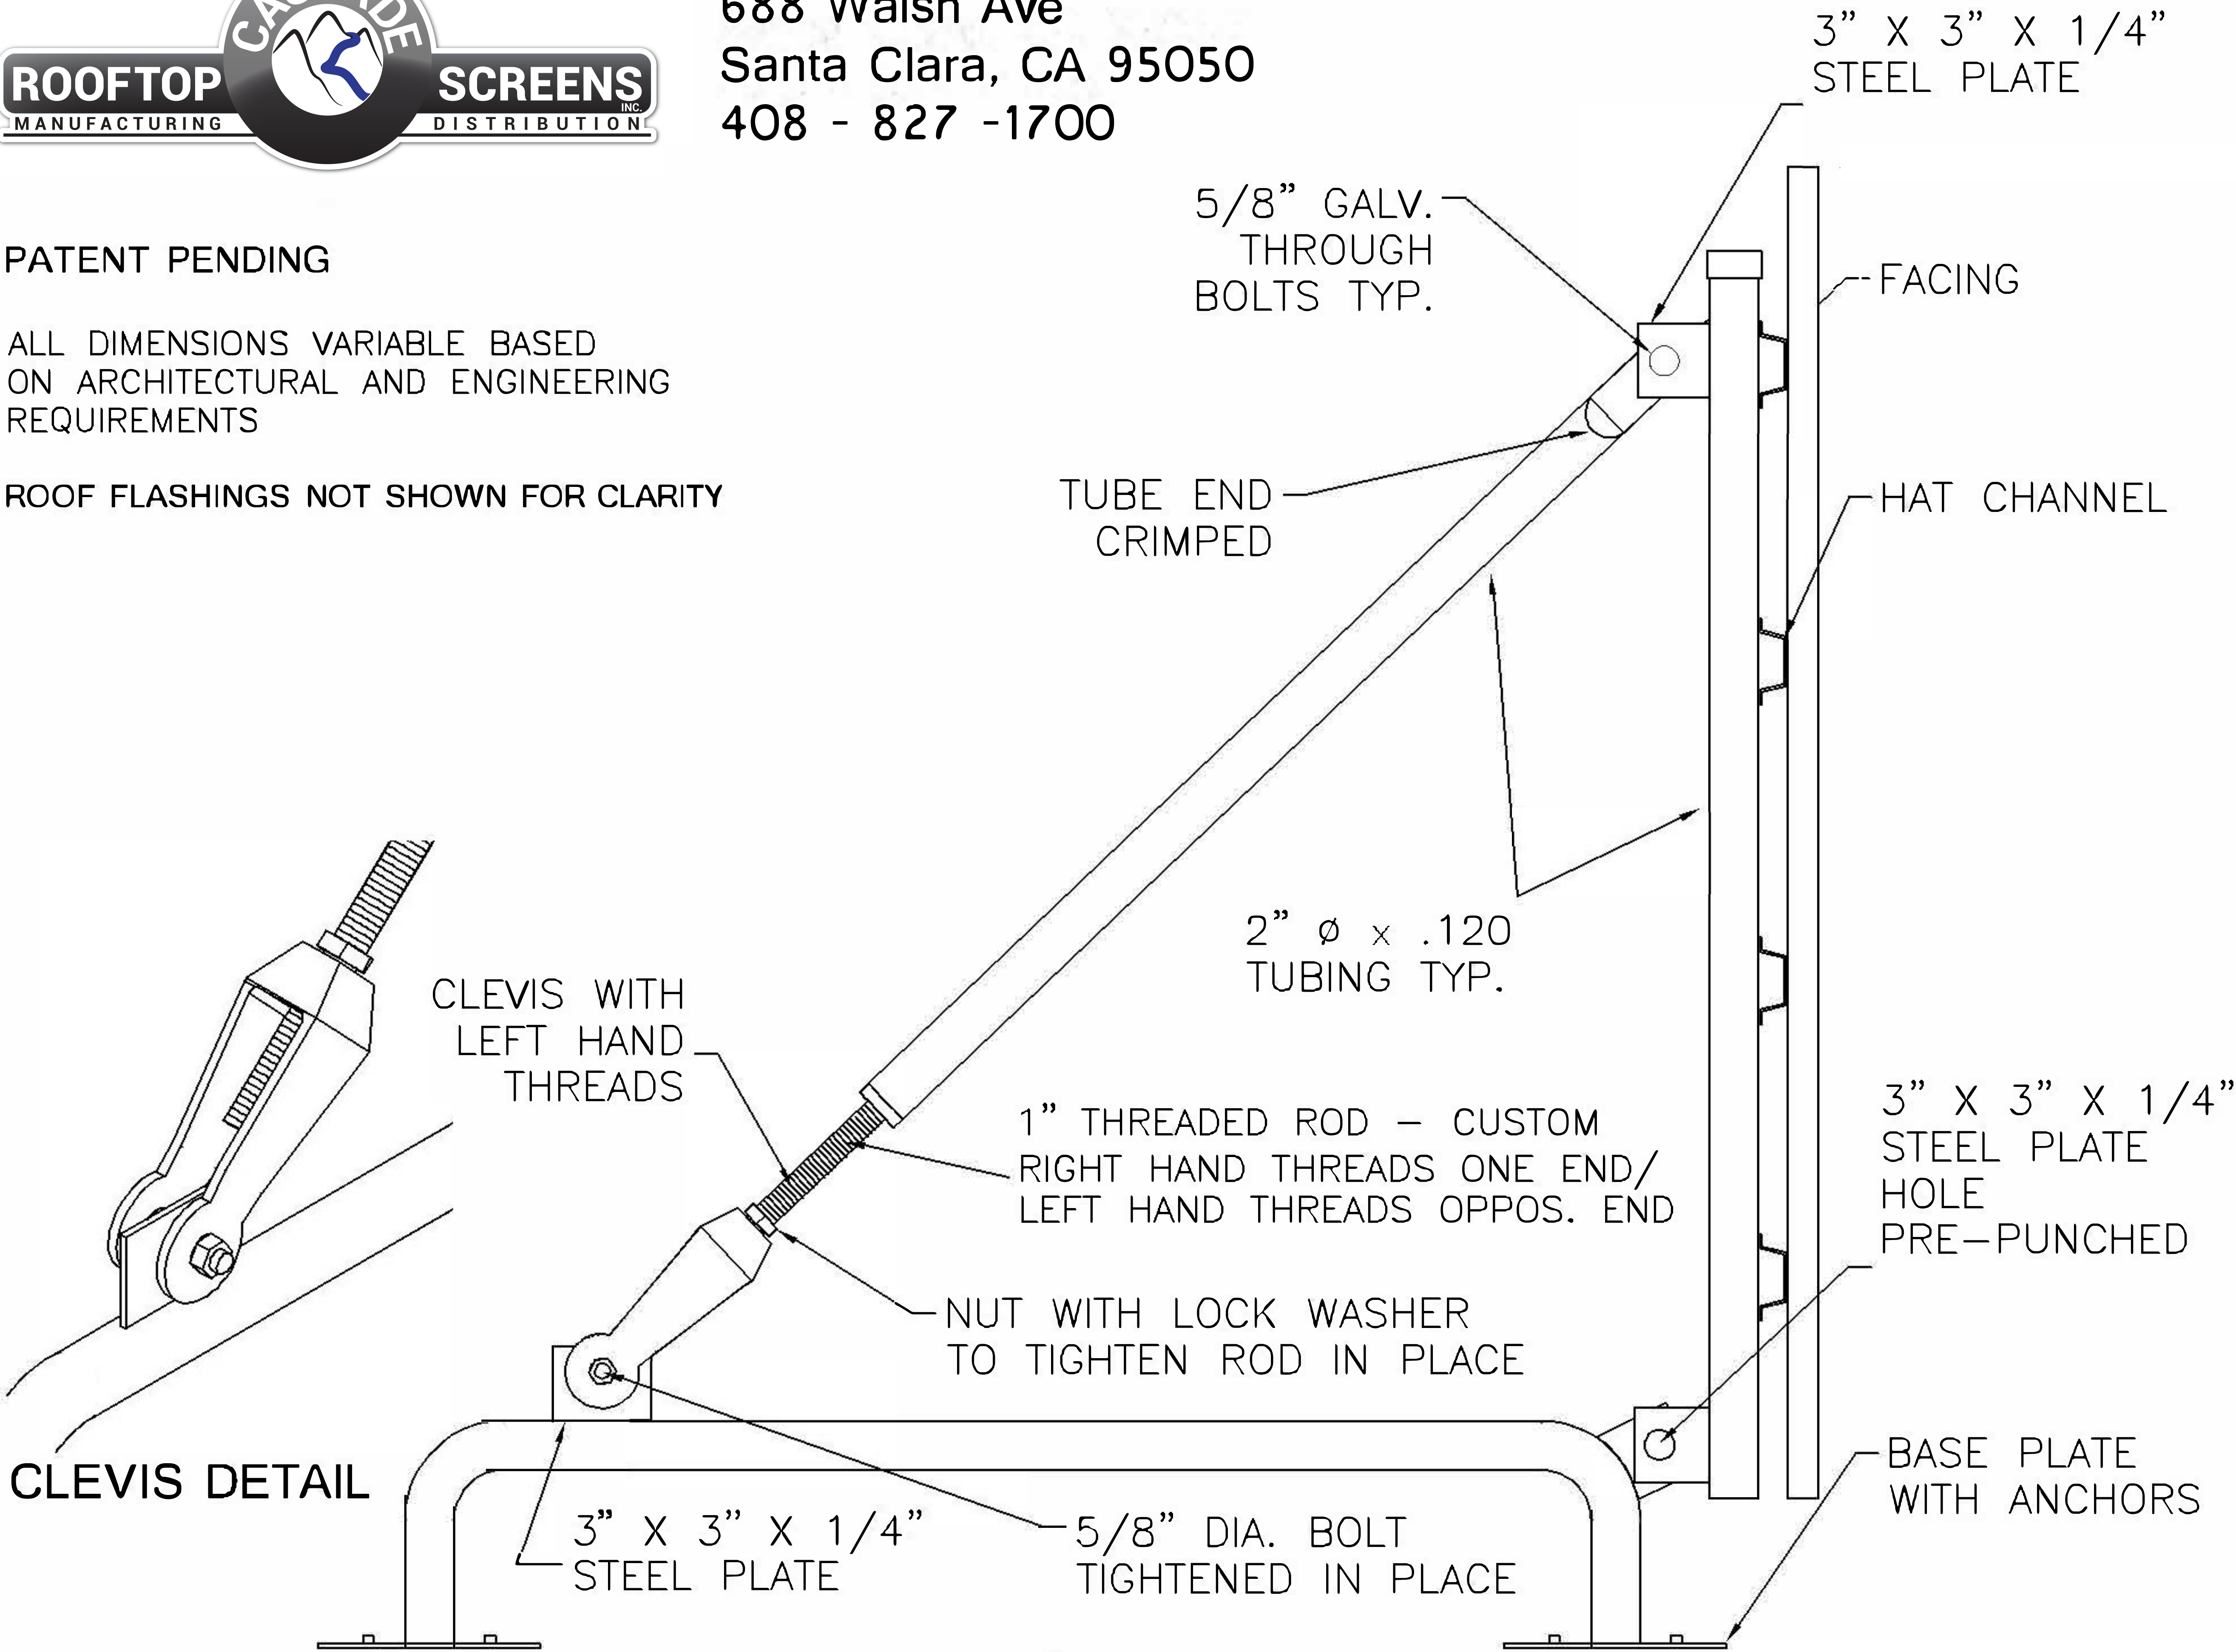

SIDE VIEW

ADJUSTABLE EQUIPMENT SCREEN FRAME SAN CARLOS