




Cascade Rooftop Screens, Inc.
 688 Walsh Ave
 Santa Clara, CA 95050
 408 - 827 - 1700
 Cascaderooftopscreens.com

PATENT PENDING

ALL DIMENSIONS VARIABLE BASED
 ON ARCHITECTURAL AND ENGINEERING
 REQUIREMENTS
 ROOF FLASHINGS NOT SHOWN FOR CLARITY

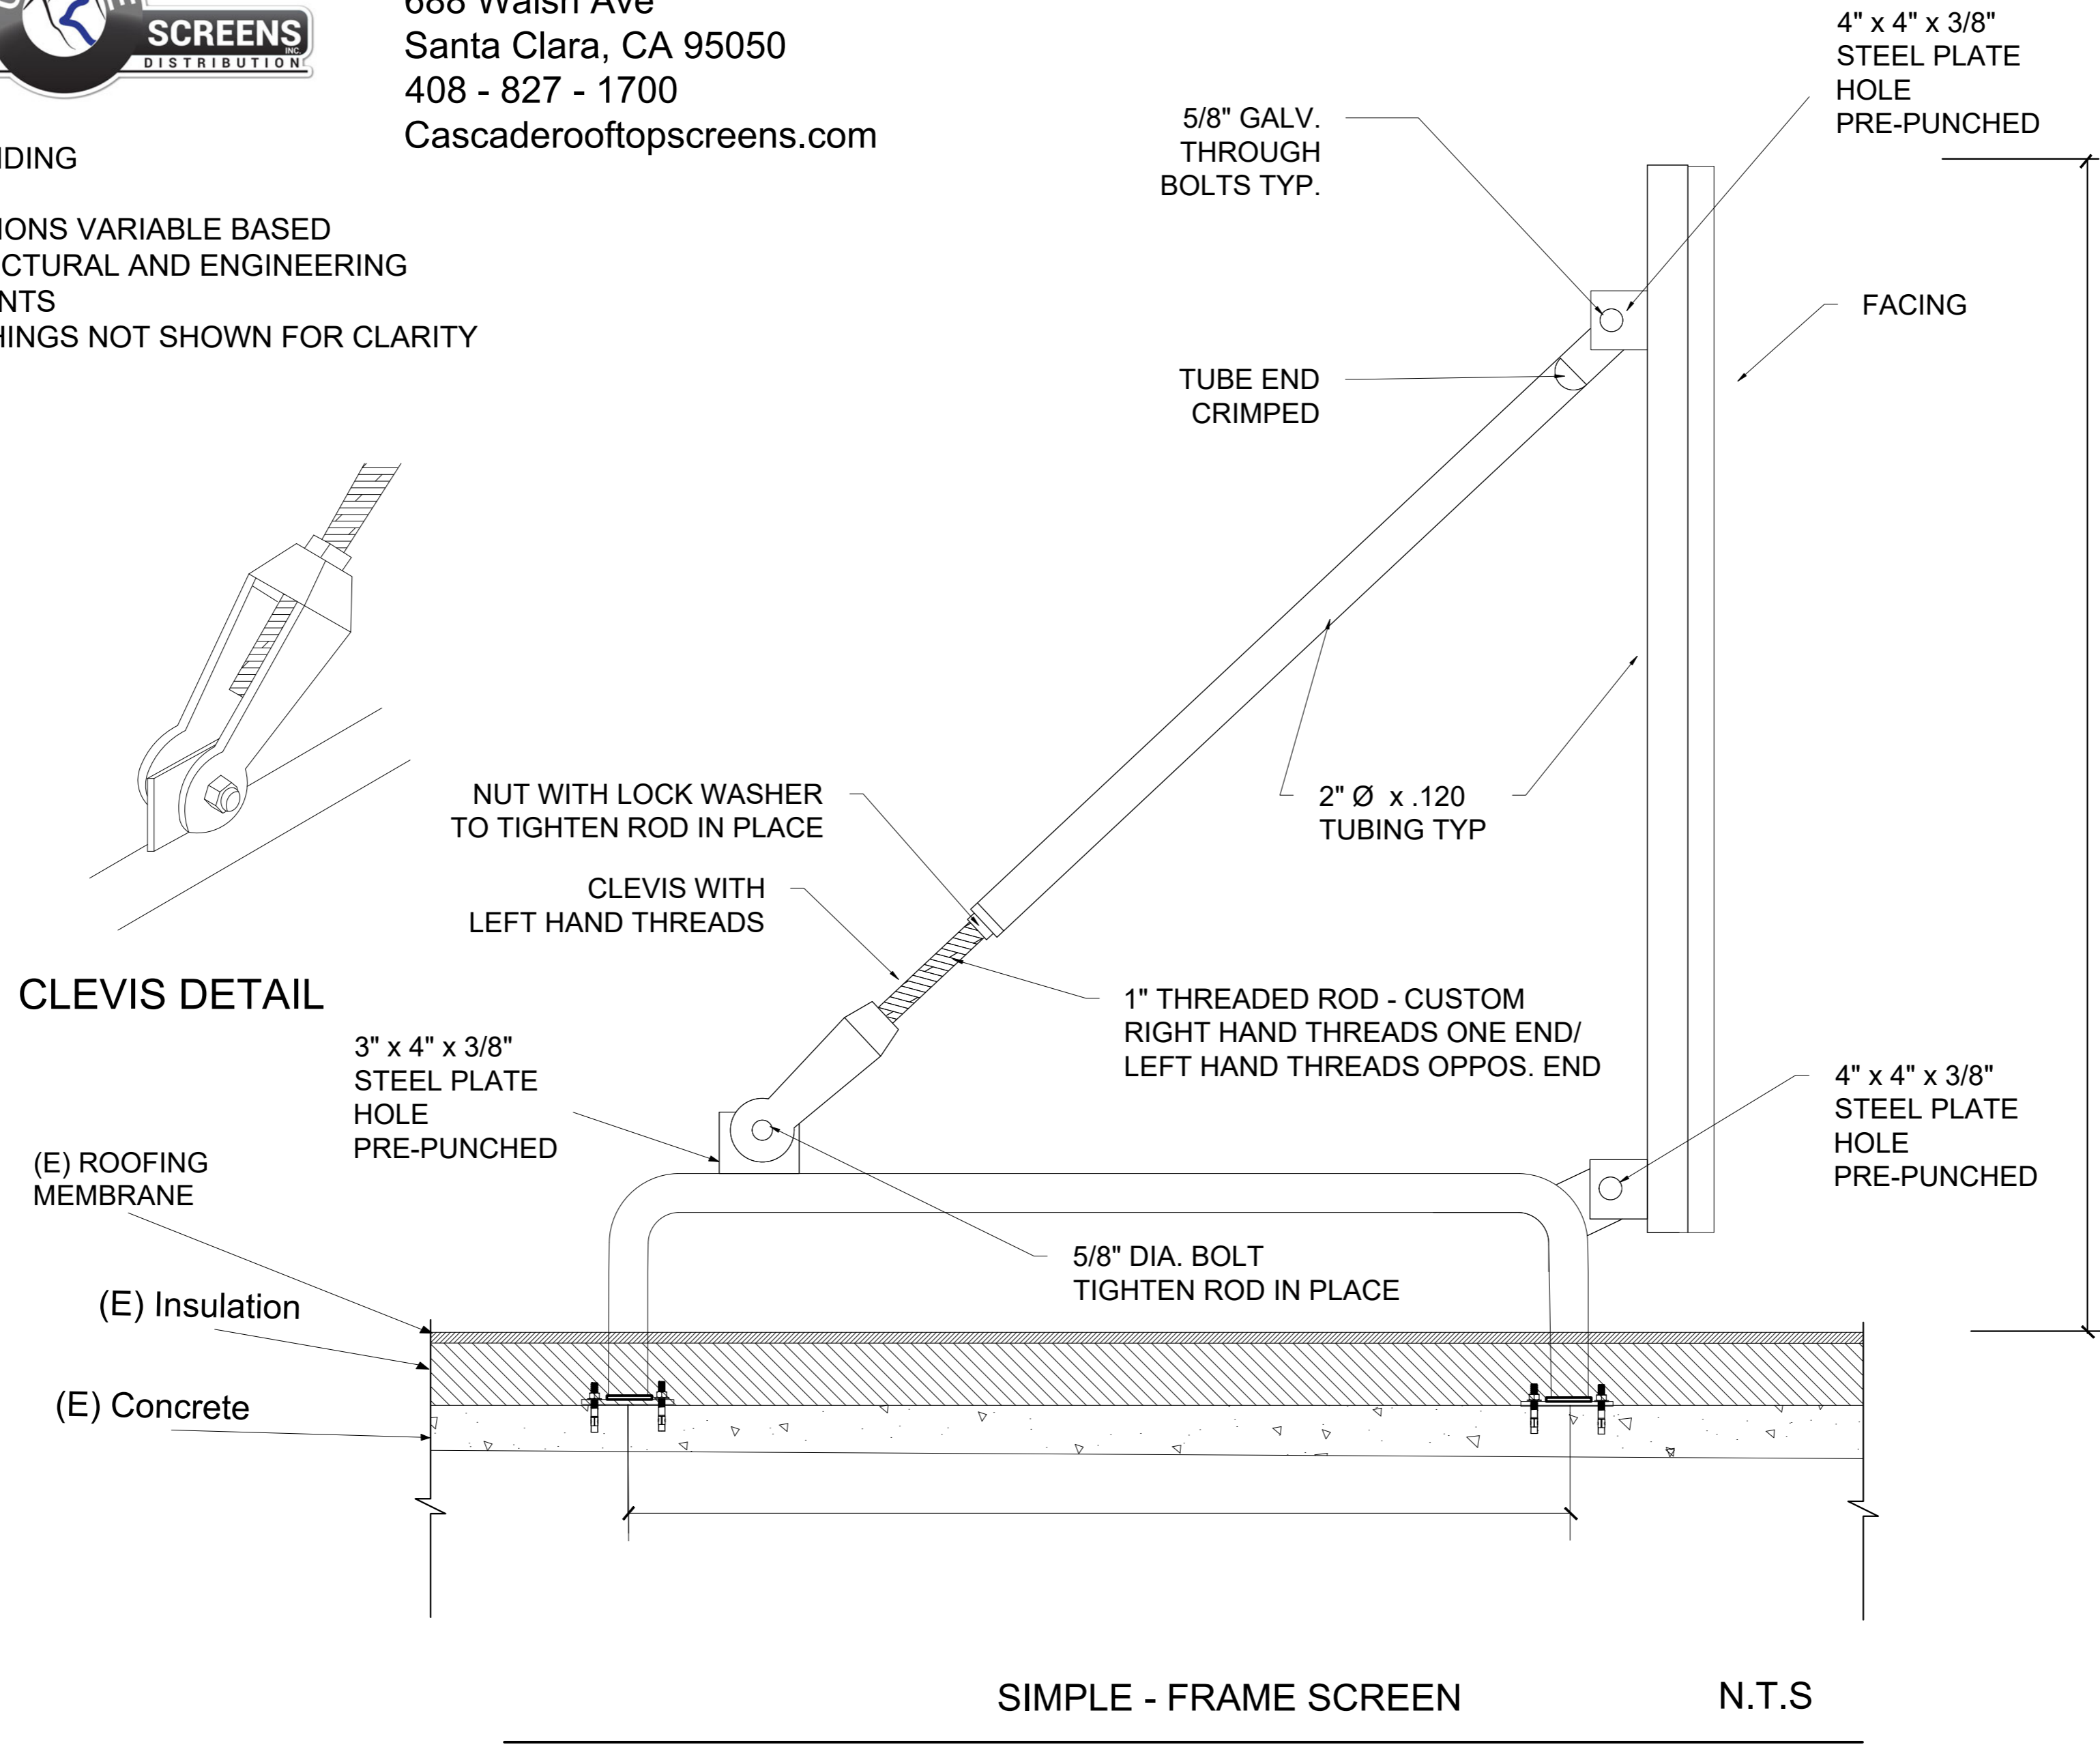

CLEVIS DETAIL

SIMPLE - FRAME SCREEN

N.T.S