




Cascade Rooftop Screens, Inc.  
 688 Walsh Ave  
 Santa Clara, CA 95050  
 408 - 827 - 1700  
 Cascaderooftopscreens.com


PATENT PENDING

ALL DIMENSIONS VARIABLE BASED  
 ON ARCHITECTURAL AND ENGINEERING  
 REQUIREMENTS

ROOF FLASHING NOT SHOWN FOR CLARITY

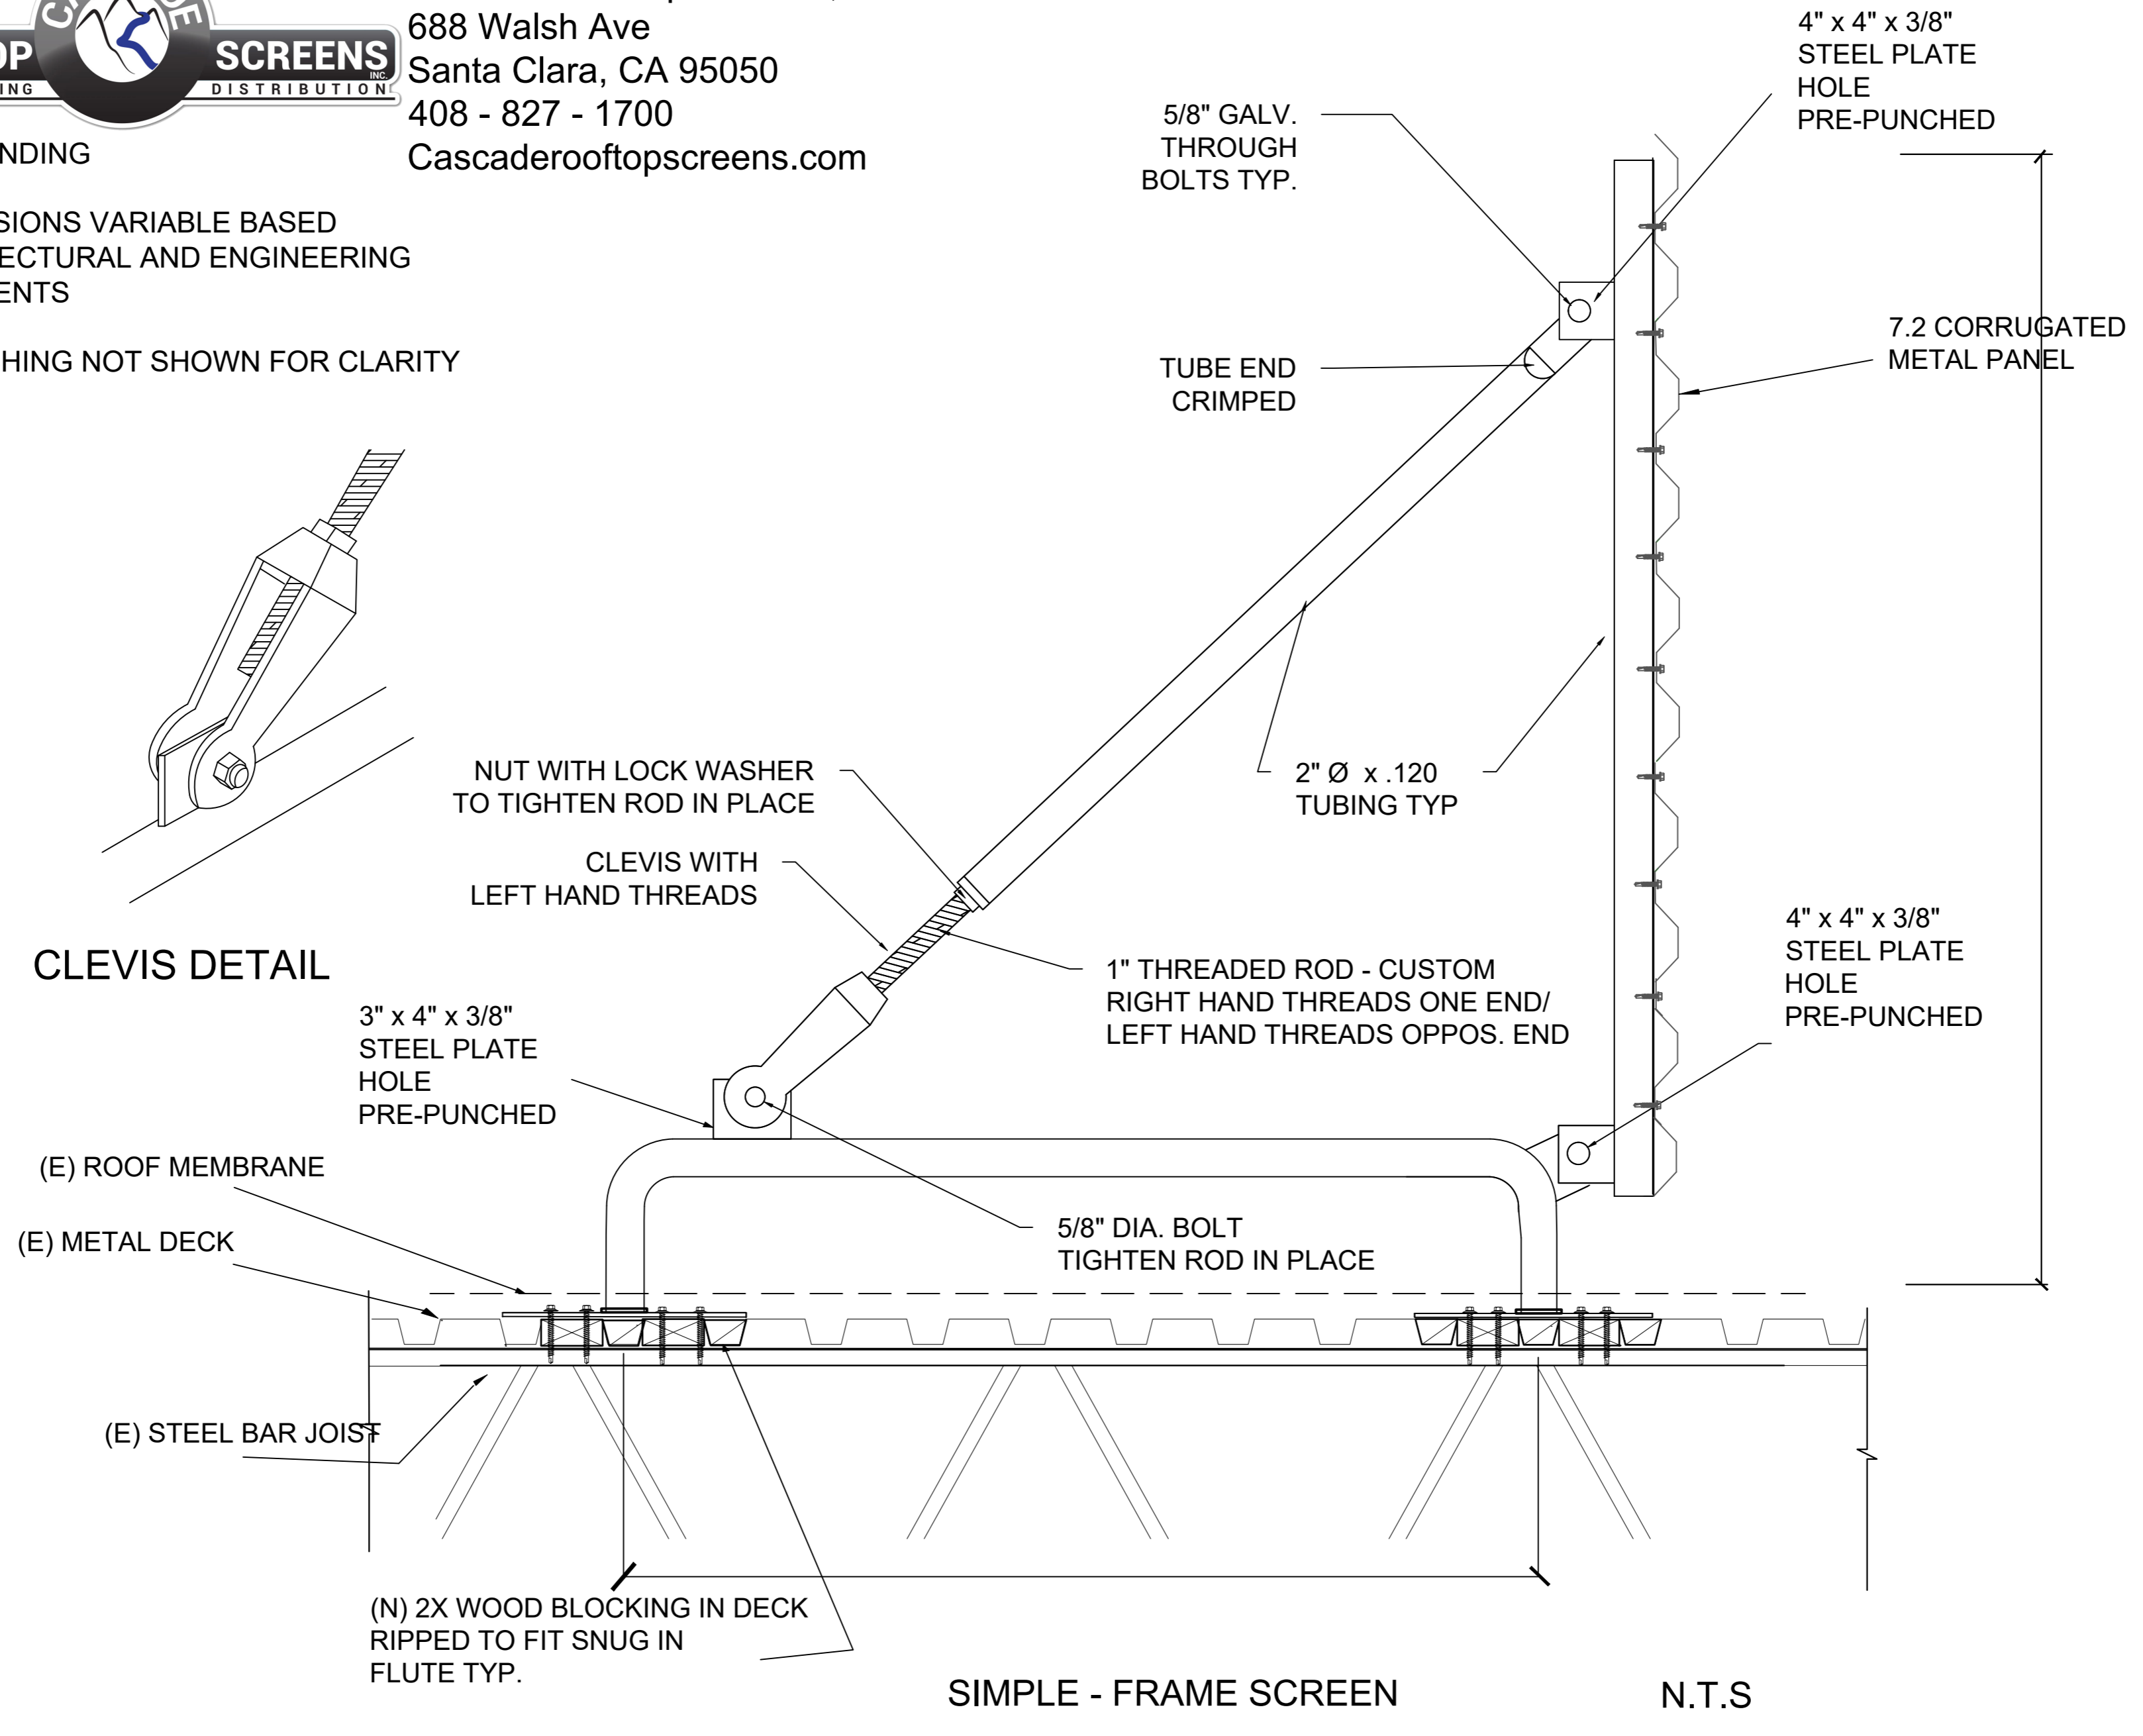

**CLEVIS DETAIL**

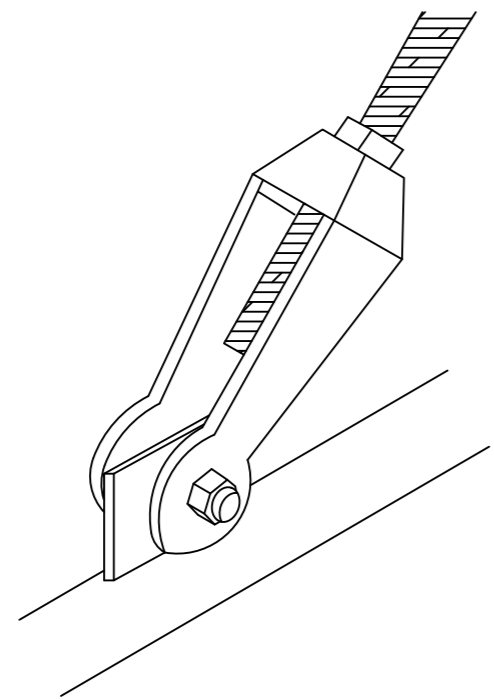

**SIMPLE - FRAME SCREEN**

**N.T.S**