




Cascade Rooftop Screens, Inc.
 688 Walsh Ave
 Santa Clara, CA 95050
 408 - 827 - 1700
 Cascaderooftopscreens.com

PATENT PENDING

ALL DIMENSIONS VARIABLE BASED
 ON ARCHITECTURAL AND ENGINEERING
 REQUIREMENTS

ROOF FLASHING NOT SHOWN FOR CLARITY

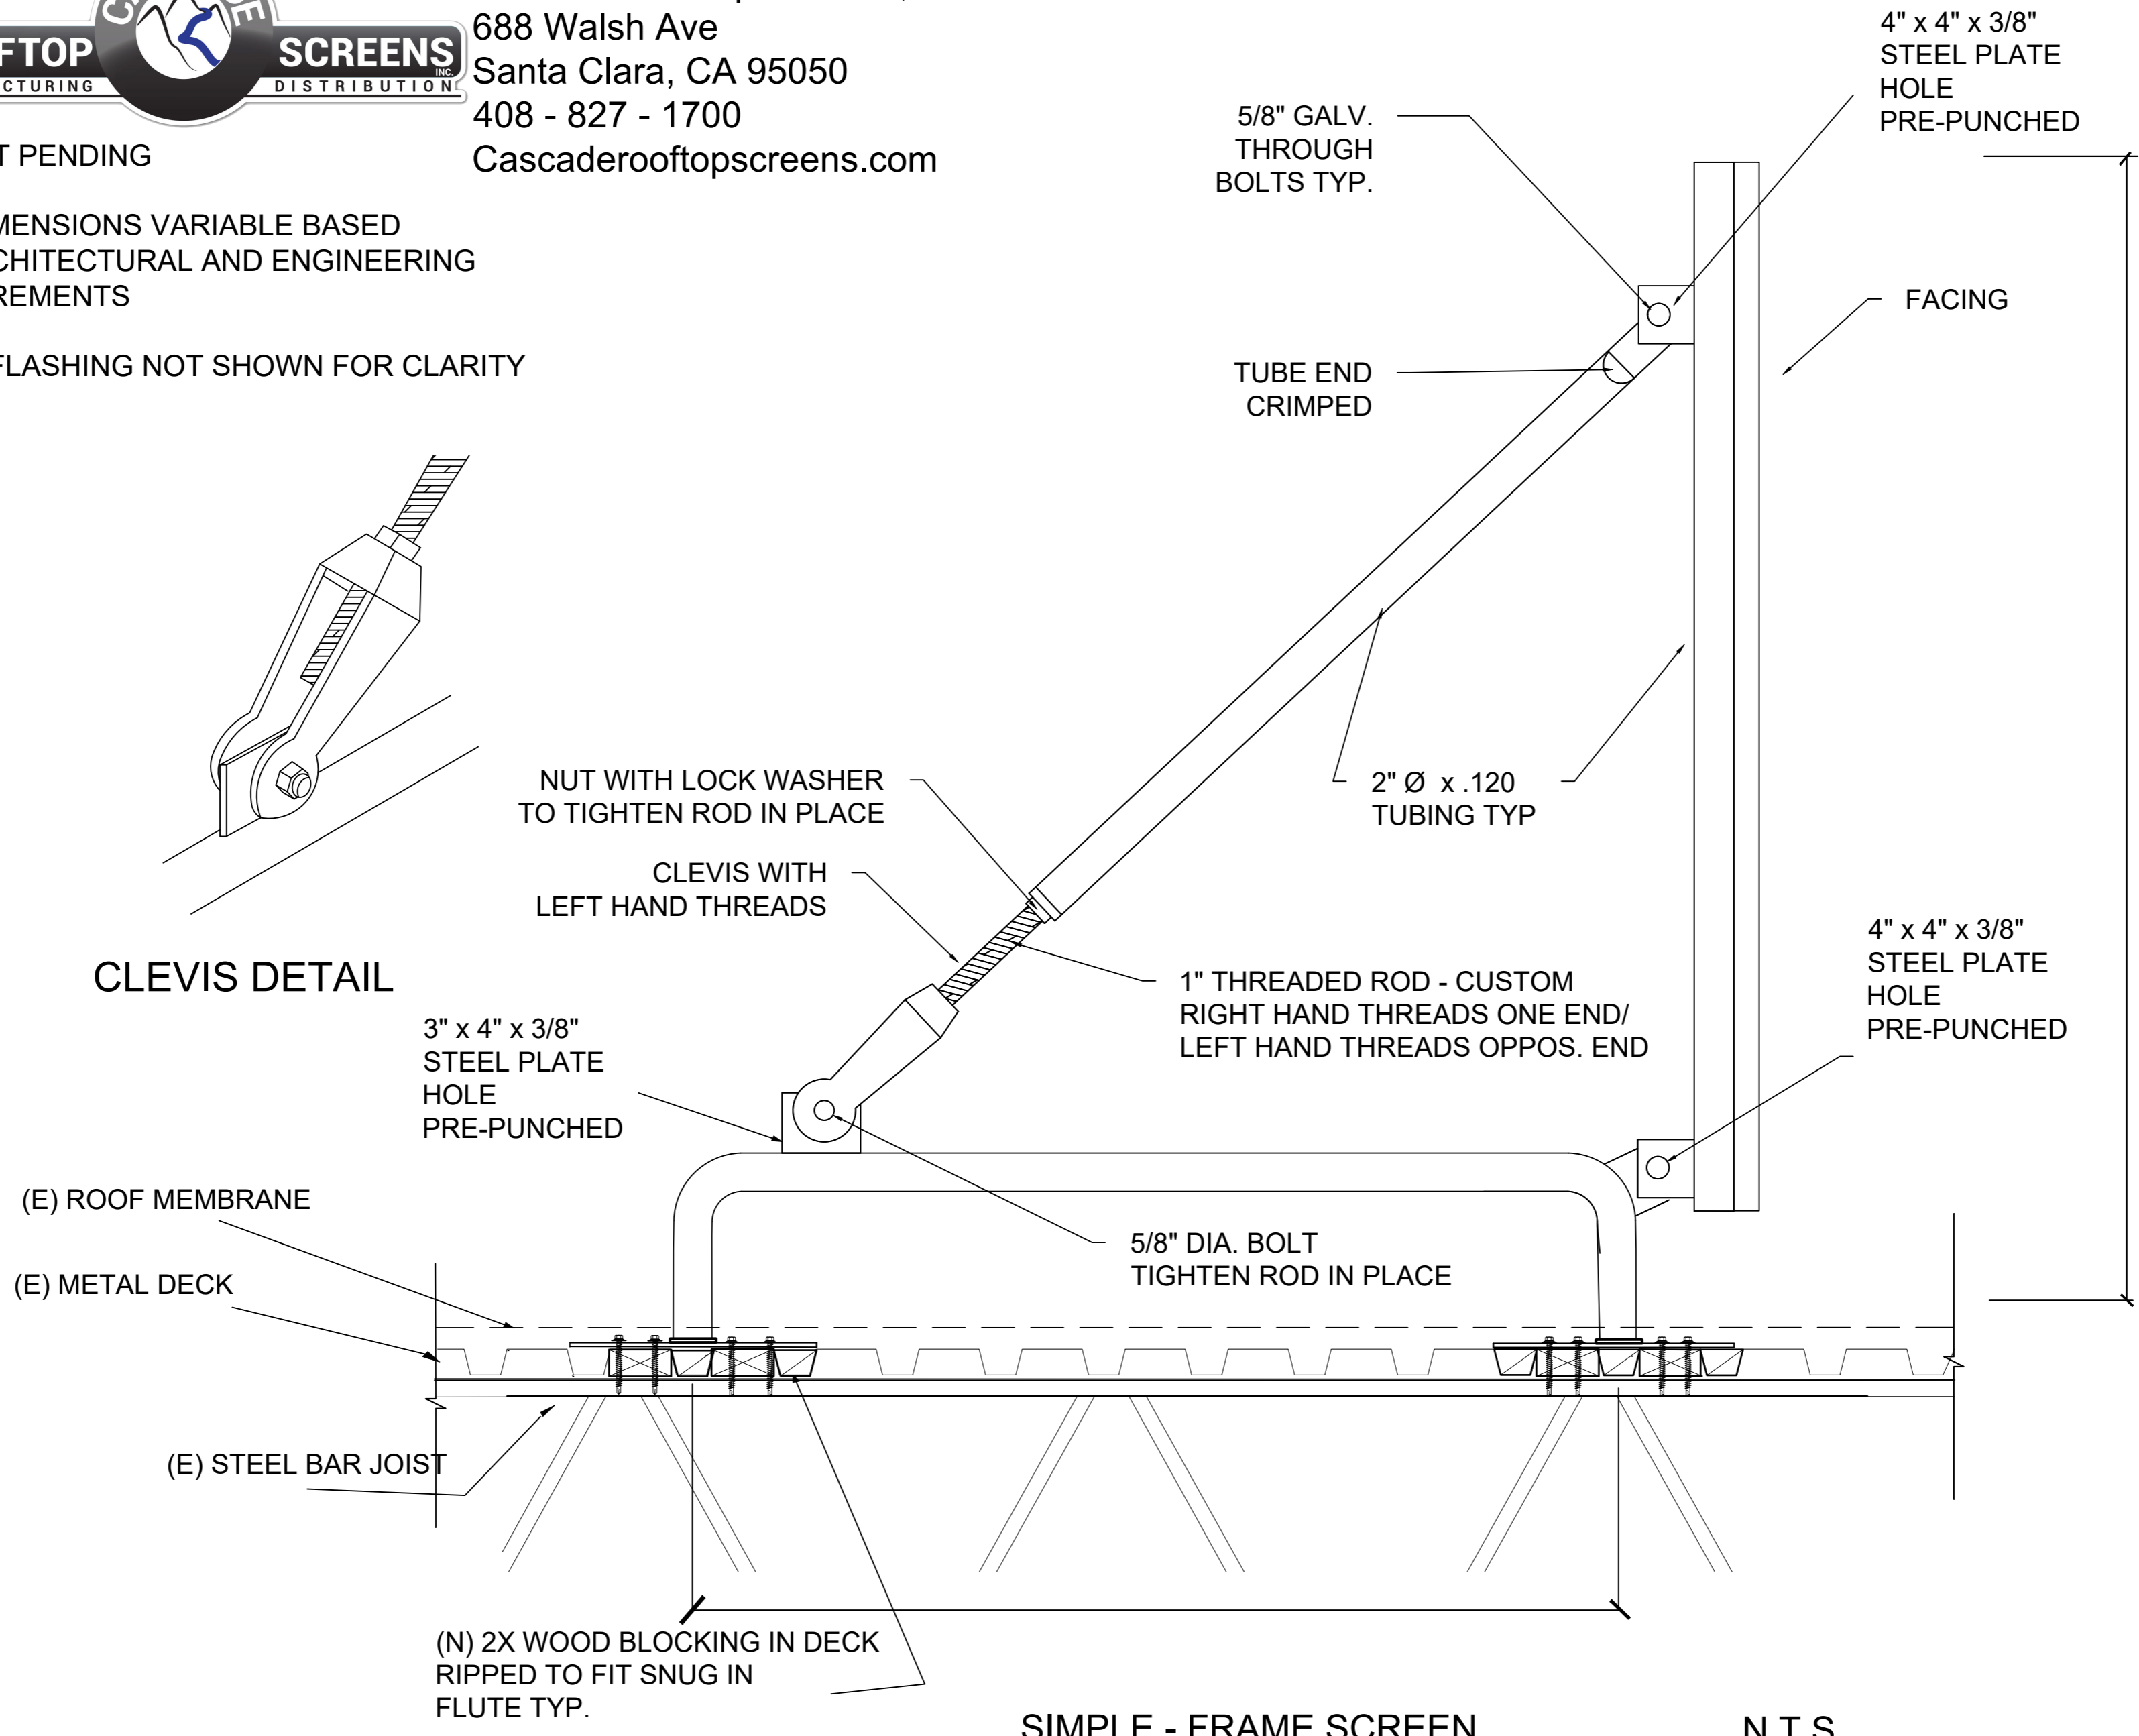

CLEVIS DETAIL

- (E) ROOF MEMBRANE
- (E) METAL DECK
- (E) STEEL BAR JOIST

(N) 2X WOOD BLOCKING IN DECK
 RIPPED TO FIT SNUG IN
 FLUTE TYP.

SIMPLE - FRAME SCREEN

N.T.S