




Cascade Rooftop Screens, Inc.
 688 Walsh Ave
 Santa Clara, CA 95050
 408 - 827 - 1700
 Cascaderooftopscreens.com

PATENT PENDING

ALL DIMENSIONS VARIABLE BASED
 ON ARCHITECTURAL AND ENGINEERING
 REQUIREMENTS

ROOF FLASHING NOT SHOWN FOR CLARITY

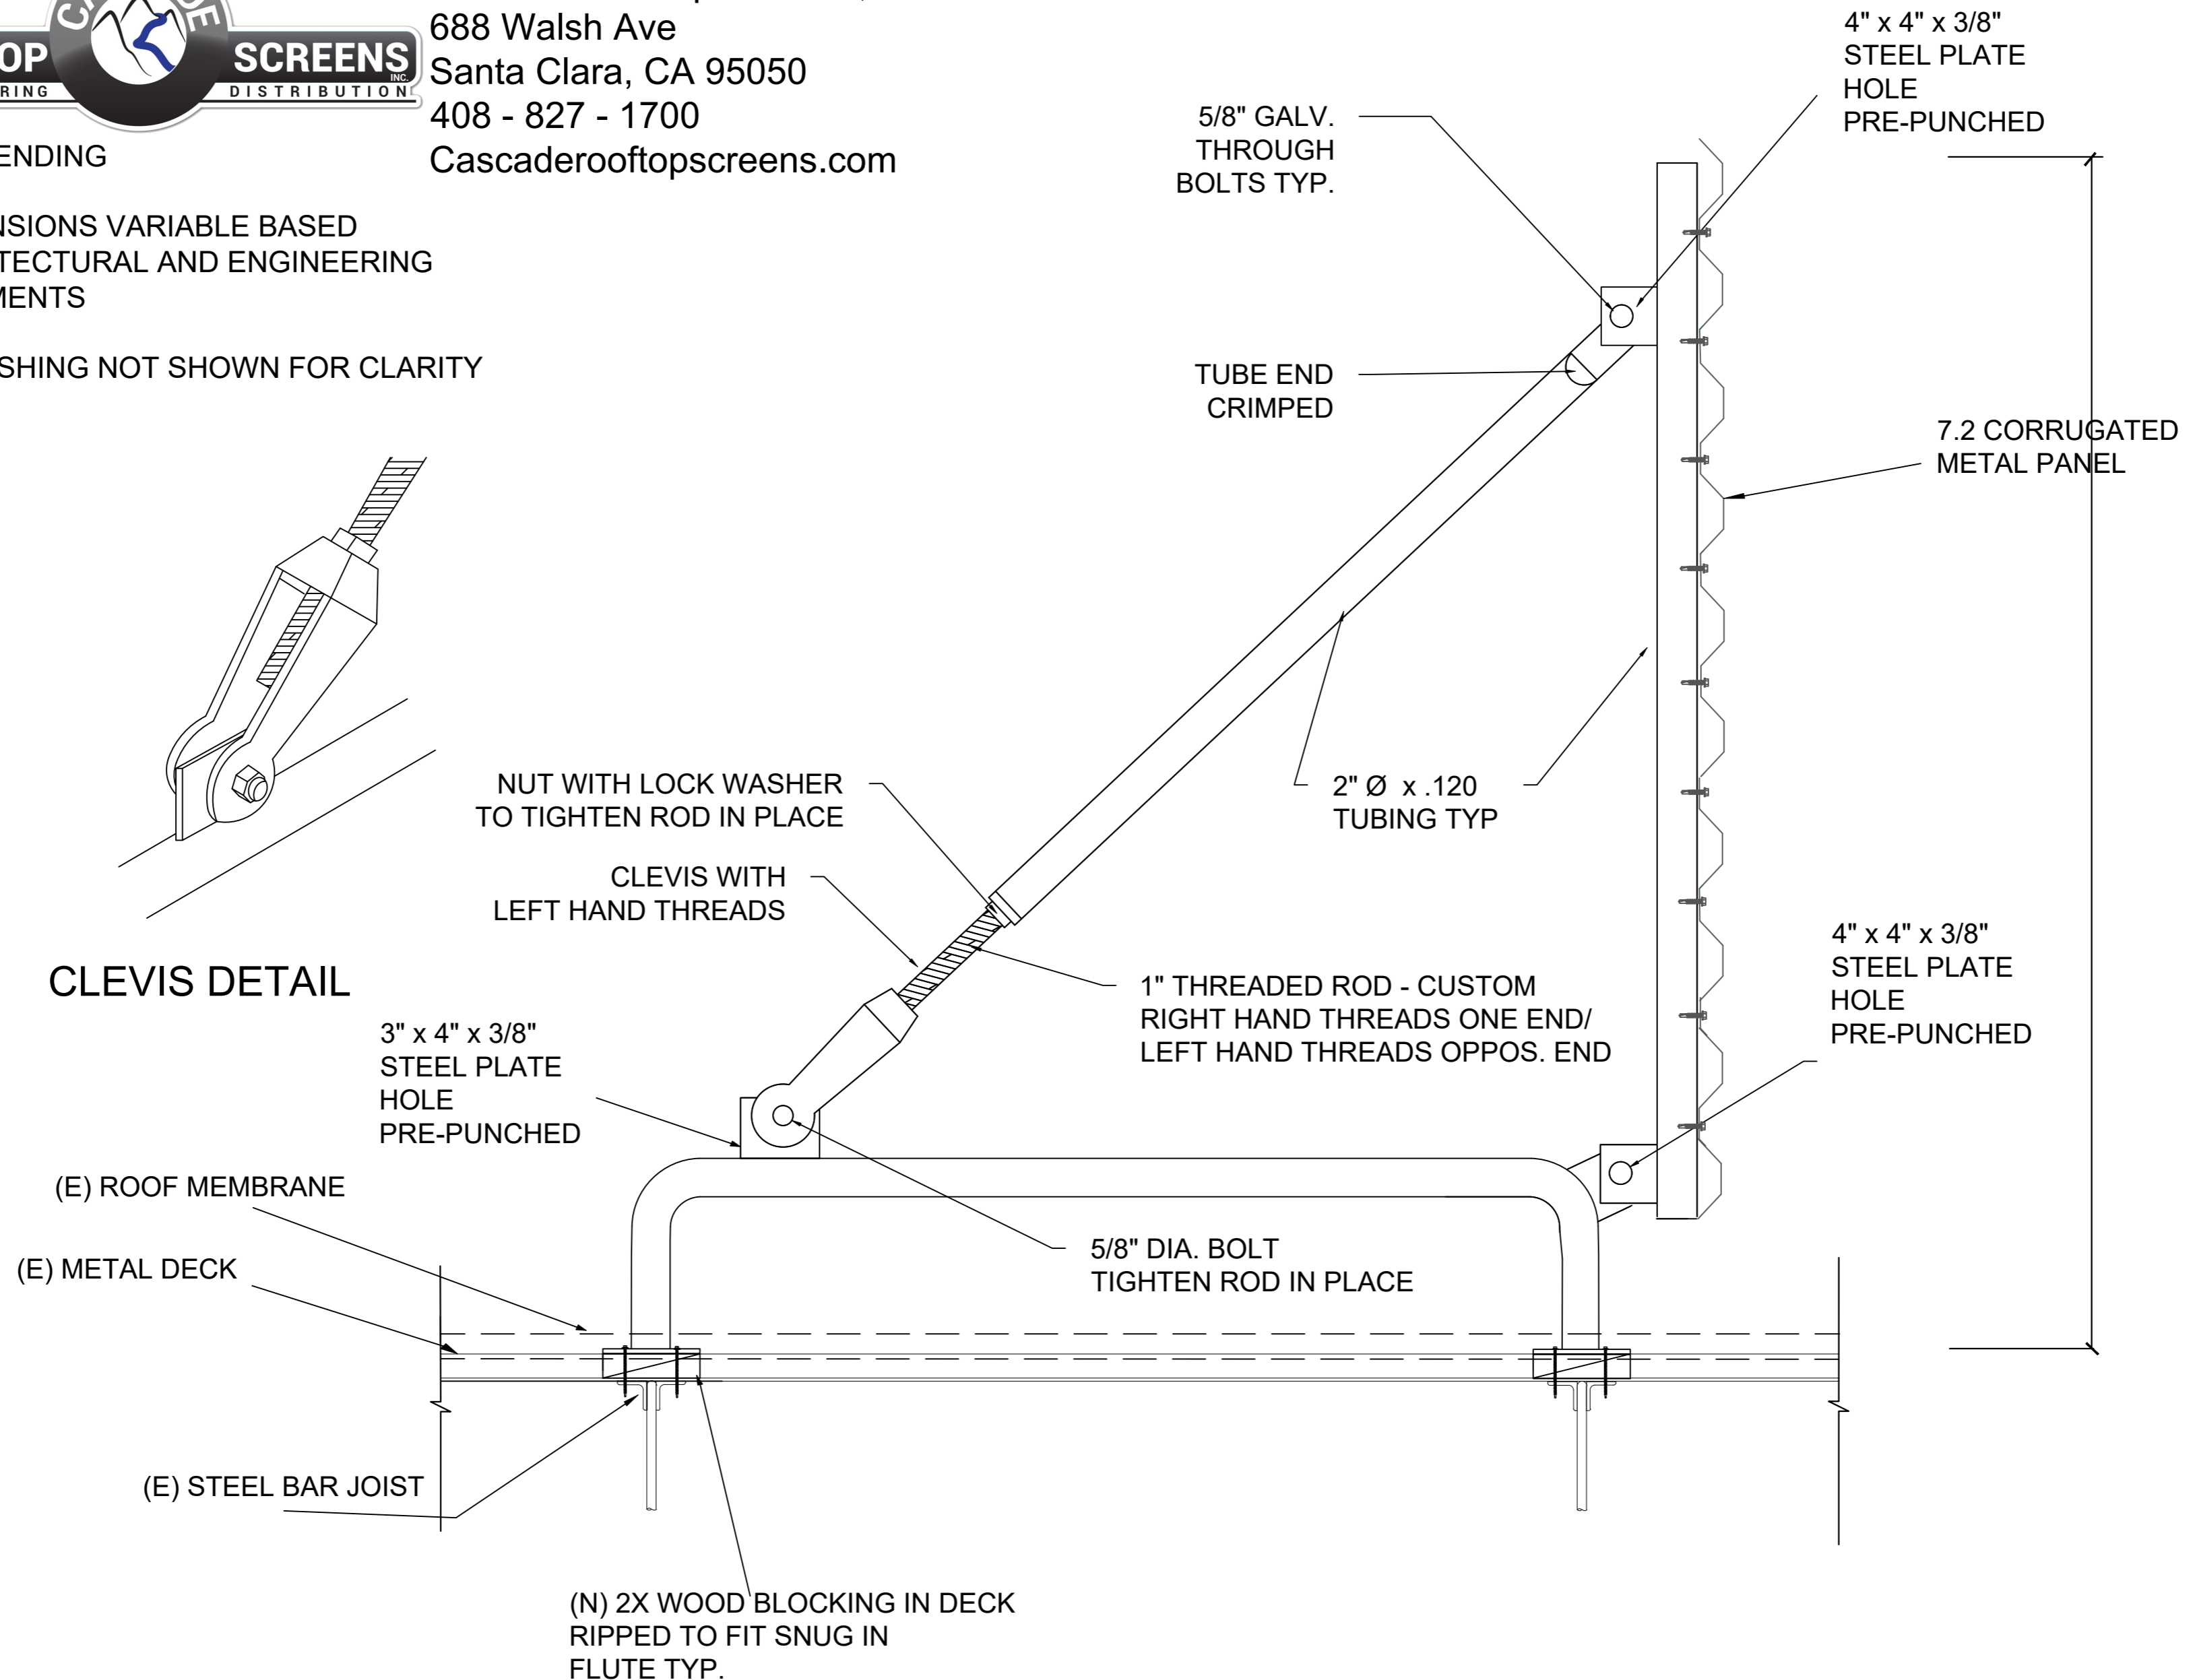

CLEVIS DETAIL

NUT WITH LOCK WASHER
TO TIGHTEN ROD IN PLACE

CLEVIS WITH
LEFT HAND THREADS

3" x 4" x 3/8"
STEEL PLATE
HOLE
PRE-PUNCHED

(E) ROOF MEMBRANE

(E) METAL DECK

(E) STEEL BAR JOIST

(N) 2X WOOD BLOCKING IN DECK
RIPPED TO FIT SNUG IN
FLUTE TYP.

SIMPLE - FRAME SCREEN

N.T.S